


**PLAN OF LEVEL SURVEY  
74 OLIVER BOULEVARD  
RESERVOIR**


Certification by Licensed Surveyor:

The levels shown on this plan are to an arbitrary datum and were determined on: 09/04/2008

Signature:

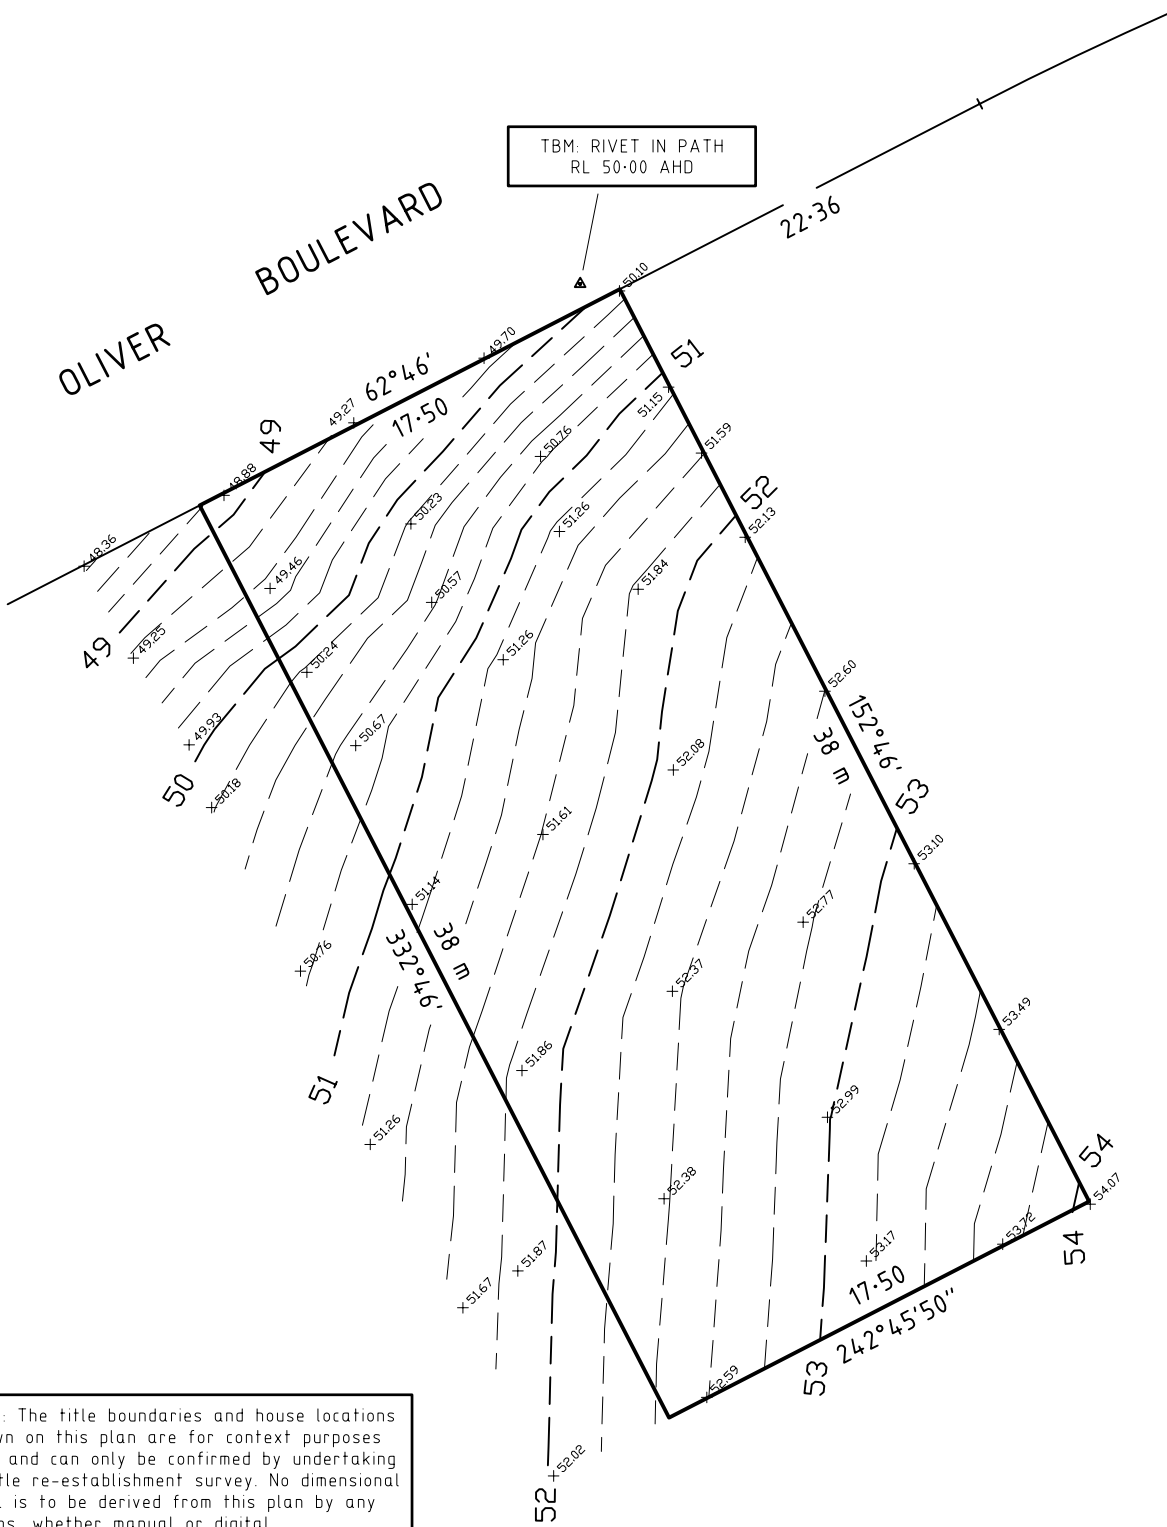

Note: The title boundaries and house locations shown on this plan are for context purposes only and can only be confirmed by undertaking a title re-establishment survey. No dimensional data is to be derived from this plan by any means, whether manual or digital.

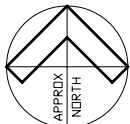

SCALE 1:200

Levels shown on this plan are to an arbitrary datum.

See title for any easements, restrictions, covenants, etc.

**REF: E 1234**

**MERIDIAN LAND SURVEYORS**

PROVIDERS OF SPATIAL DATA SOLUTIONS

122 DALTON STREET, ELTHAM 3095

Ph: (03) 9444 0170 Fax: (03) 8456 5990

www.meridiansurvey.com.au